



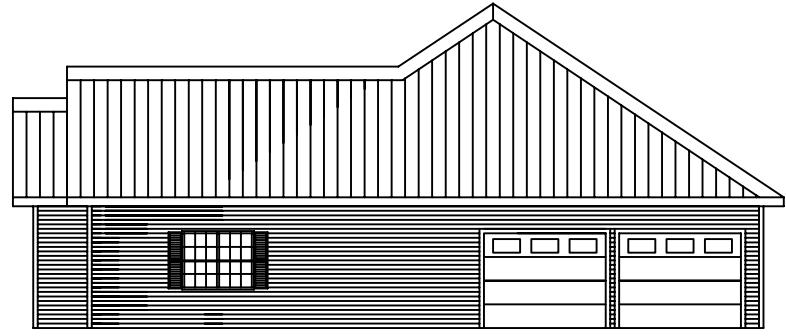


FRONT SIDEWALL ELEVATION



RIGHT ENDWALL ELEVATION

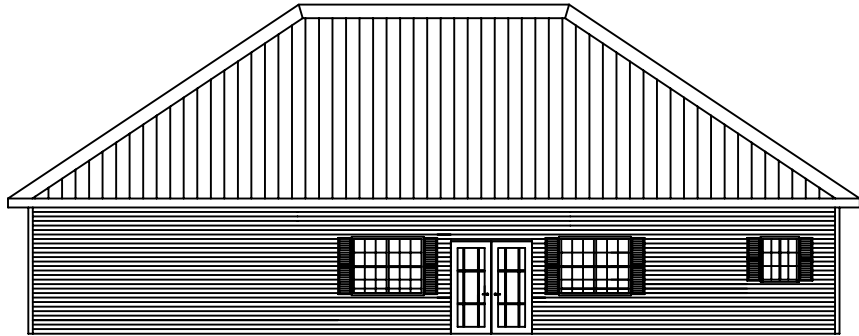


BACK SIDEWALL ELEVATION

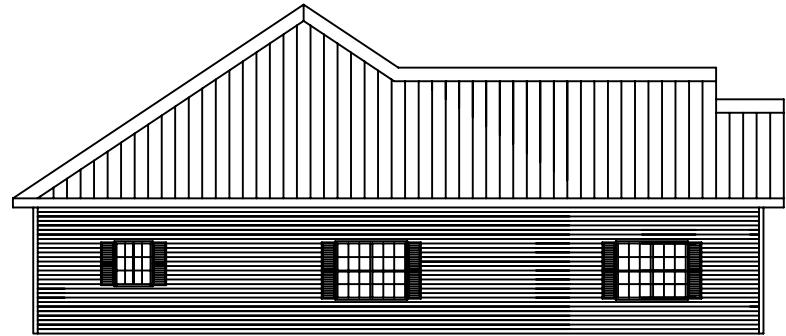

LEFT ENDWALL ELEVATION

REVISIONS				KODIAK STEEL HOMES		Kodiak Steel Homes, Inc 7301 Industry Drive North Little Rock, AR 72117					
NO.	DATE	DESCRIPTION	BY	CHK'D	DESCRIPTION	ELEVATIONS					
					STYLE: PENOLETON 1	SIZE: 40'-0" X 60'-0"					
					DRN. BY: EAP	CK'D BY: HDS	DATE: 04/03	SCALE: NTS	CODE: PD1	SHEET NO.: A1 OF 5	REV. #:

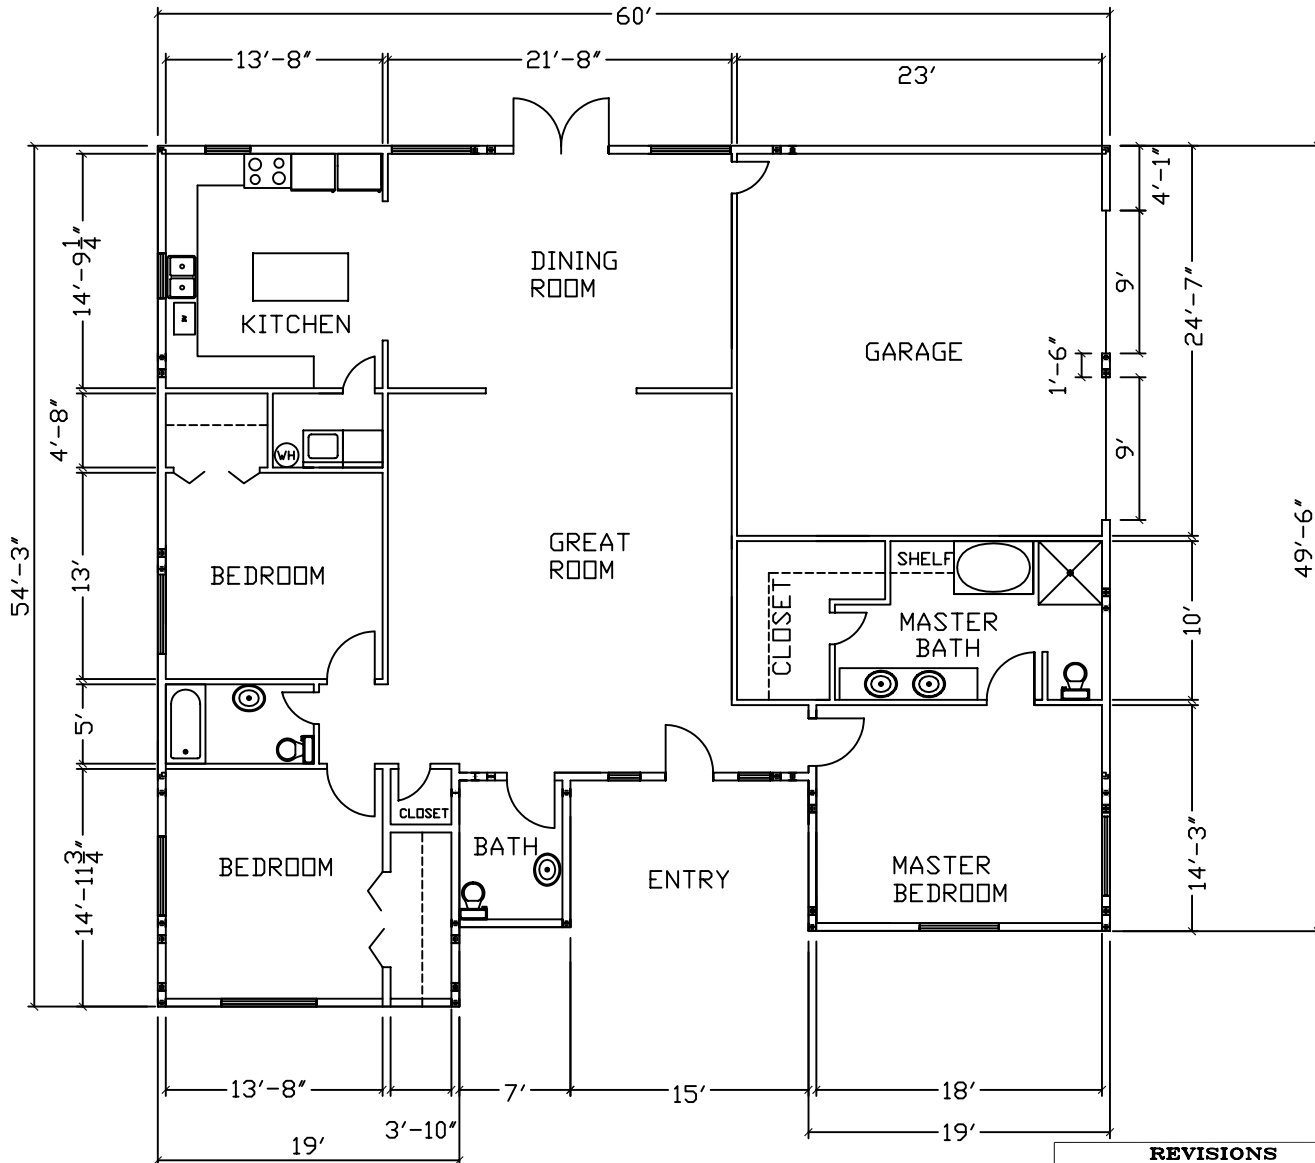

DISCLAIMER:
 THIS FLOOR PLAN IS FOR REFERENCE ONLY.
 LOCAL BUILDING CODES AND REGULATIONS
 MAY CONFLICT.

EXTERIOR FLOOR PLAN WINDOW AMOUNT = 11
 EXTERIOR FLOOR PLAN DOOR AMOUNT = 2

REVISIONS			
NO.	DATE	DESCRIPTION	BY/CHK'D

KODIAK STEEL HOMES Kodiak Steel Homes, Inc
 7301 Industry Drive
 North Little Rock, AR 72117

DESCRIPTION: FLOOR PLAN
 STYLE: PENDLETON 1 SIZE: 40'-0" X 60'-0"
 DRN. BY: EAP CKD BY: HDS DATE: 04/03 SCALE: NTS CODE: PD1 SHEET NO.: A2 OF 5 REV. #