




FRONT SIDEWALL ELEVATION



LEFT ENDWALL ELEVATION

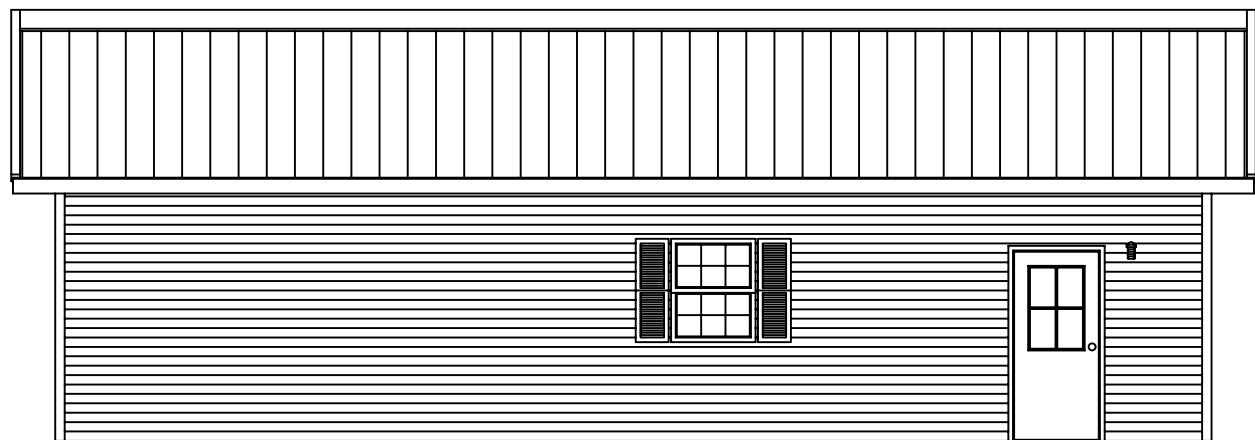


BACK SIDEWALL ELEVATION



RIGHT ENDWALL ELEVATION

REVISIONS									
NO.	DATE	DESCRIPTION	BY	CK'D					




KODIAK STEEL HOMES

Kodiak Steel Homes, Inc
7301 Industry Drive
North Little Rock, AR 72117

DESCRIPTION:				ELEVATIONS PLAN 1A			
STYLE: ROSEMONT				SIZE: 25'-0" X 41'-0"			
DRN. BY	CK'D BY	DATE	SCALE	CODE	SHEET NO.	REV. #	
EAP	HDS	04/03	NTS	RB2	A1 OF 6		

DISCLAIMER:
 THIS FLOOR PLAN IS FOR REFERENCE ONLY.
 LOCAL BUILDING CODES AND REGULATIONS
 MAY CONFLICT.

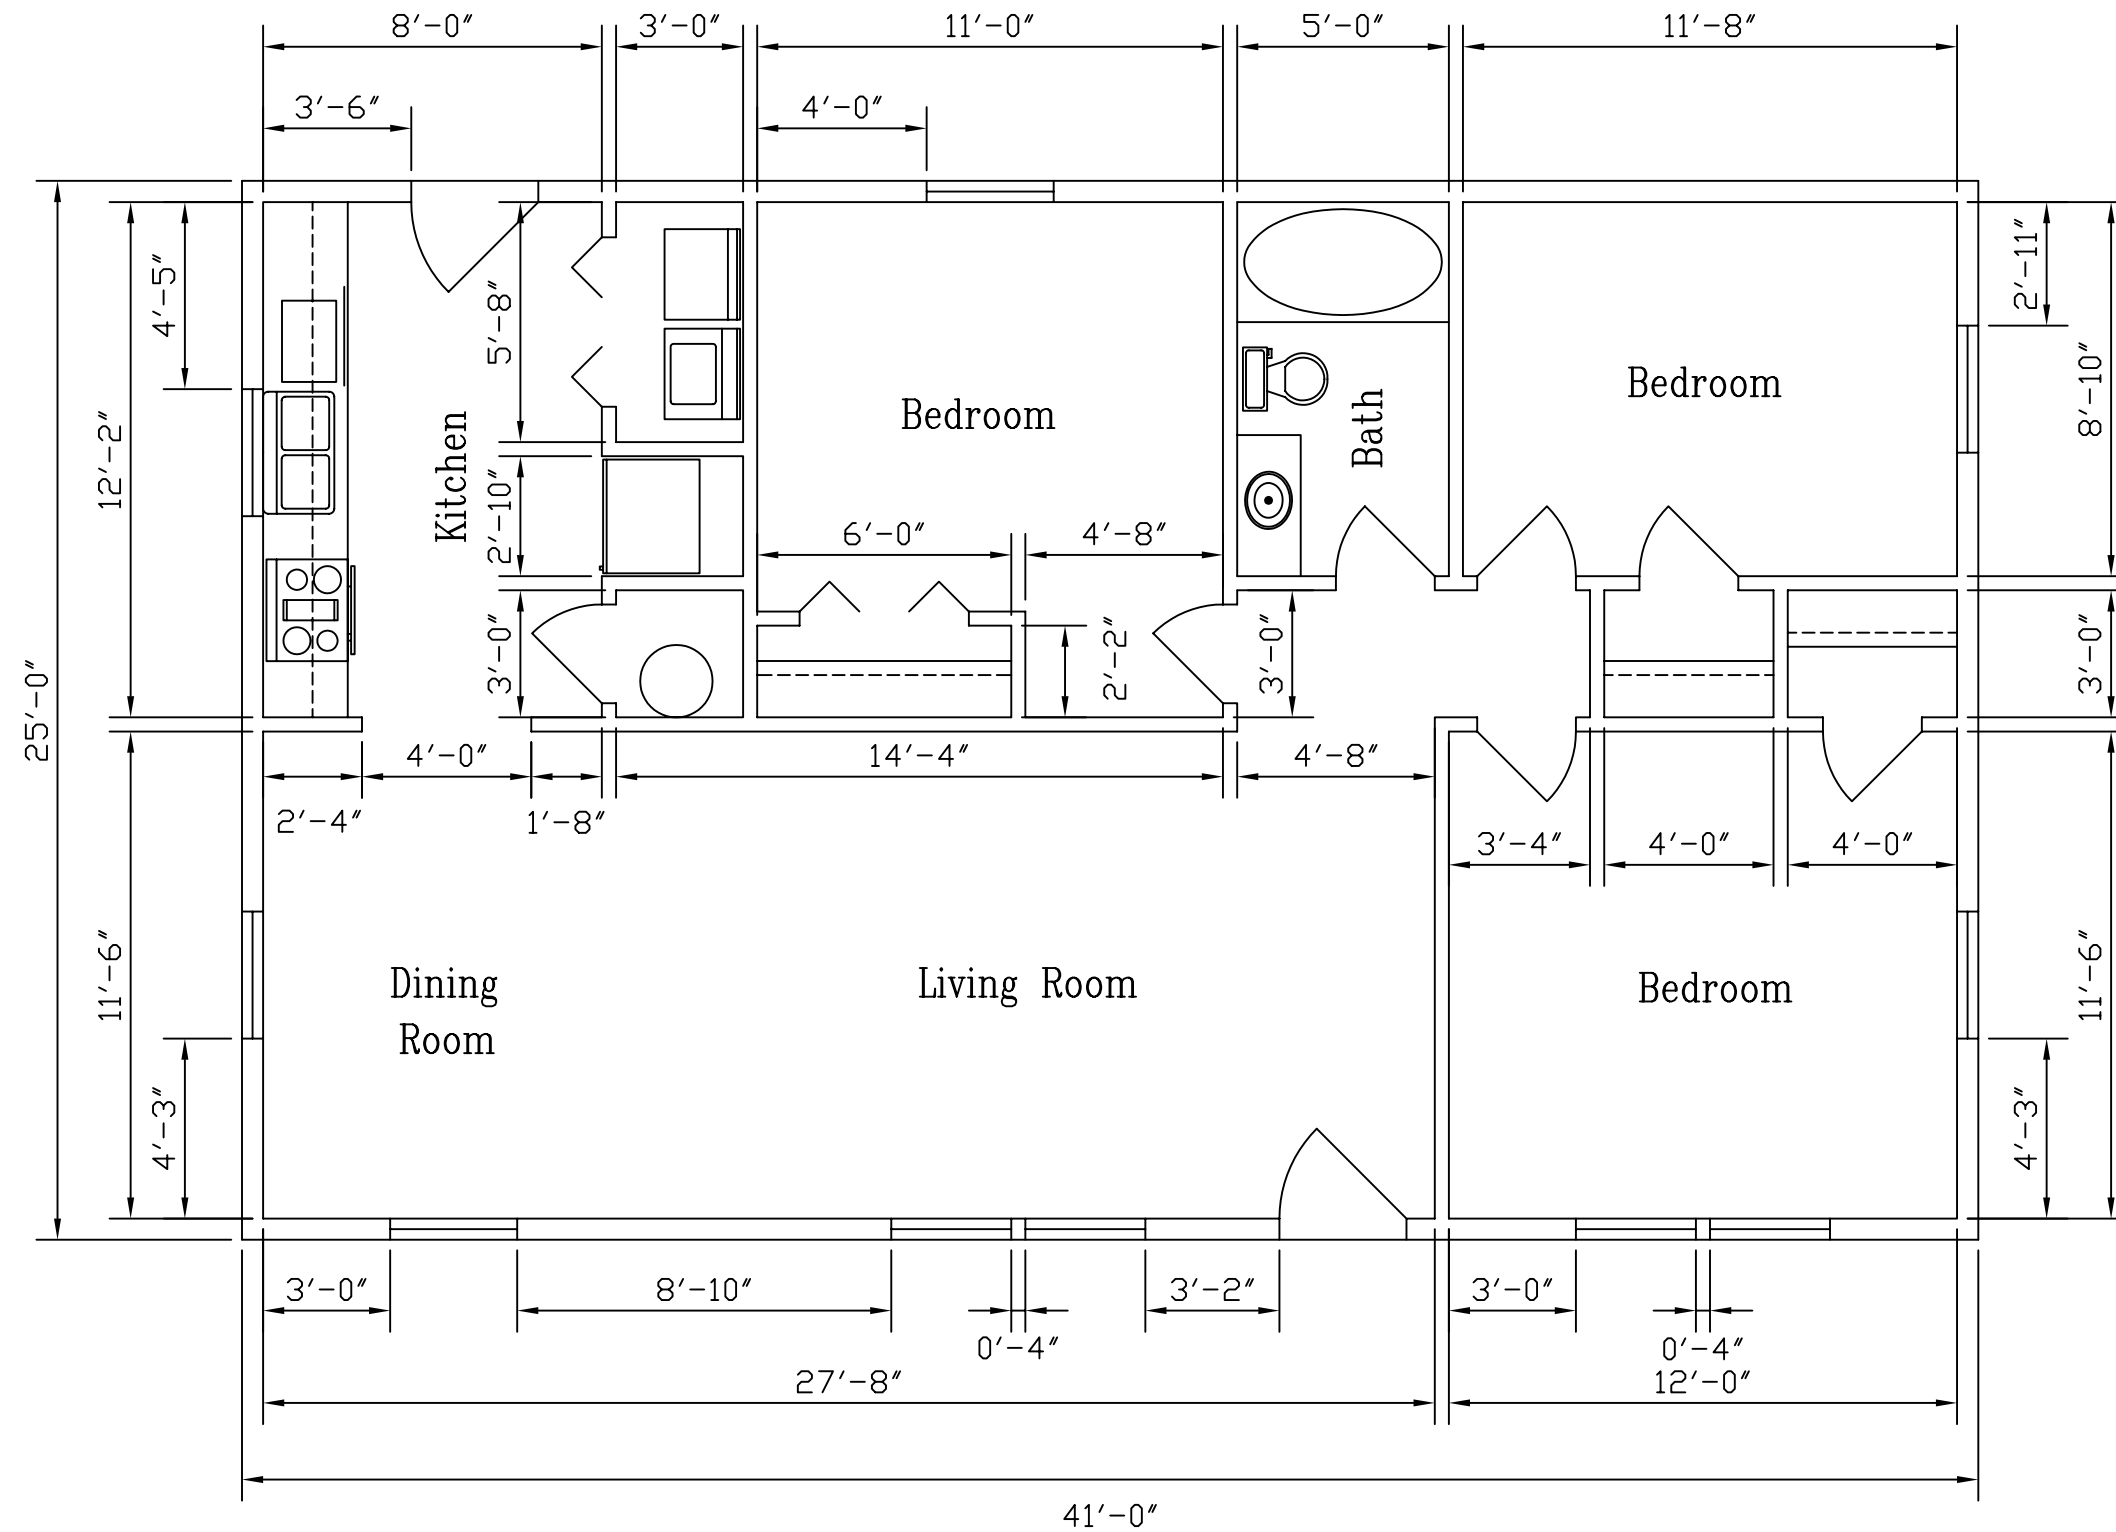

EXTERIOR FLOOR PLAN WINDOW AMOUNT = 10
 EXTERIOR FLOOR PLAN DOOR AMOUNT = 2

REVISIONS						
NO.	DATE	DESCRIPTION	BY	CK'D		

KODIAK STEEL HOMES		Kodiak Steel Homes, Inc 7301 Industry Drive North Little Rock, AR 72117				
DESCRIPTION: FLOOR PLAN PLAN 1A						
STYLE: ROSEMONT		SIZE: 25'-0" X 41'-0"				
DRN. BY	CK'D BY	DATE	SCALE	CODE	SHEET NO.	REV. #
EAP	HDS	04/03	NTS	RB2	A2 OF 6	